



21 SECTION AT GYM TALL PART-HIGH WALL  
A10 SCALE: 1/8" = 1'-0"

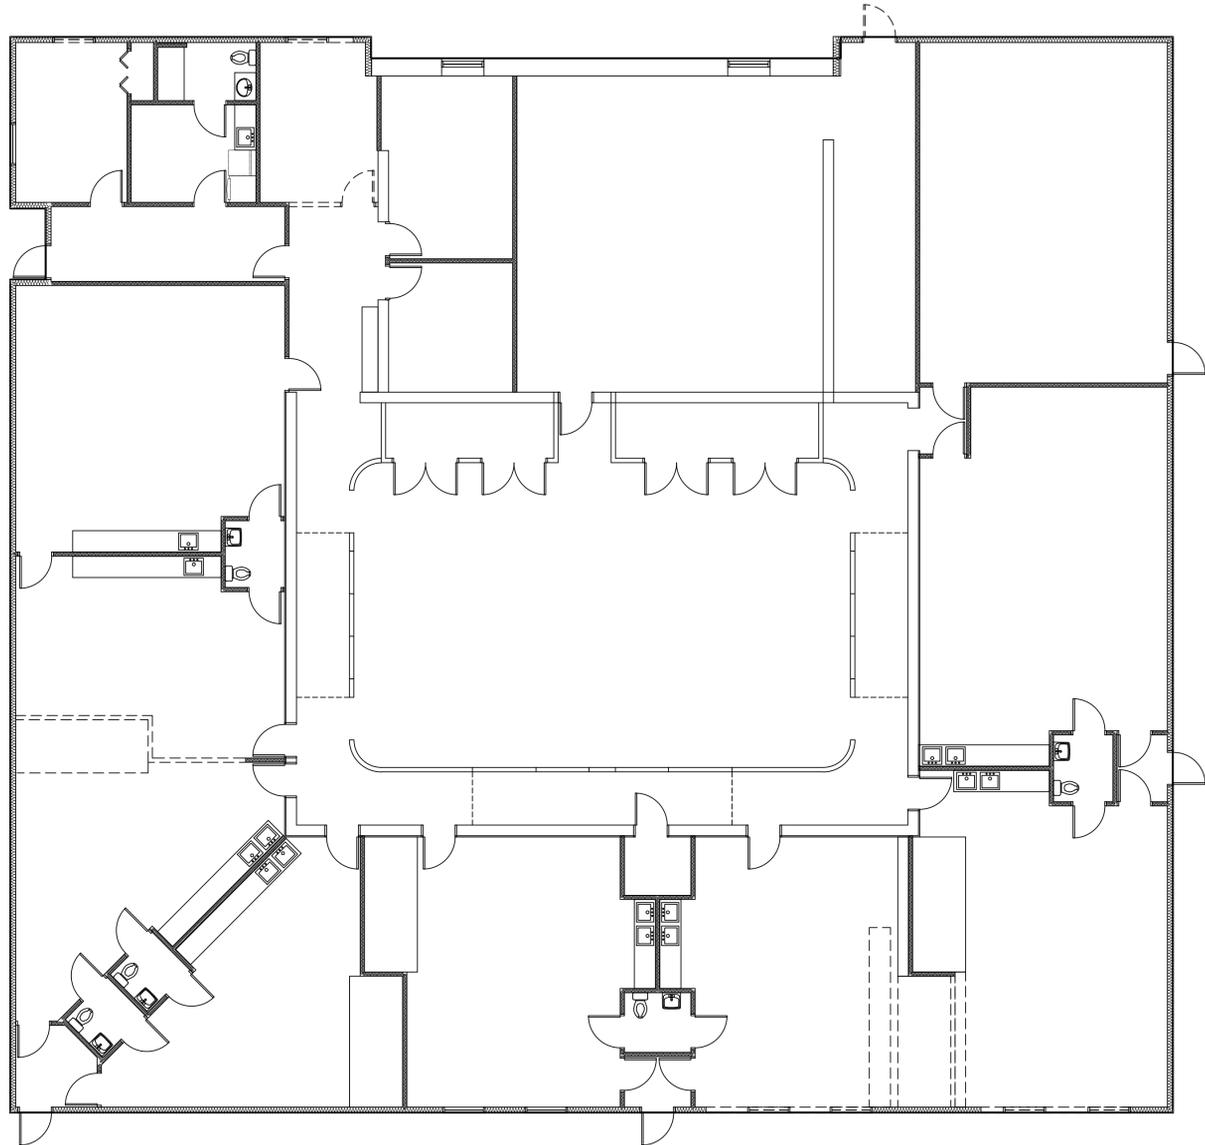

NORTH  
1 PROPOSED DEMOLITION PLAN  
A10 SCALE: 1/8" = 1'-0"

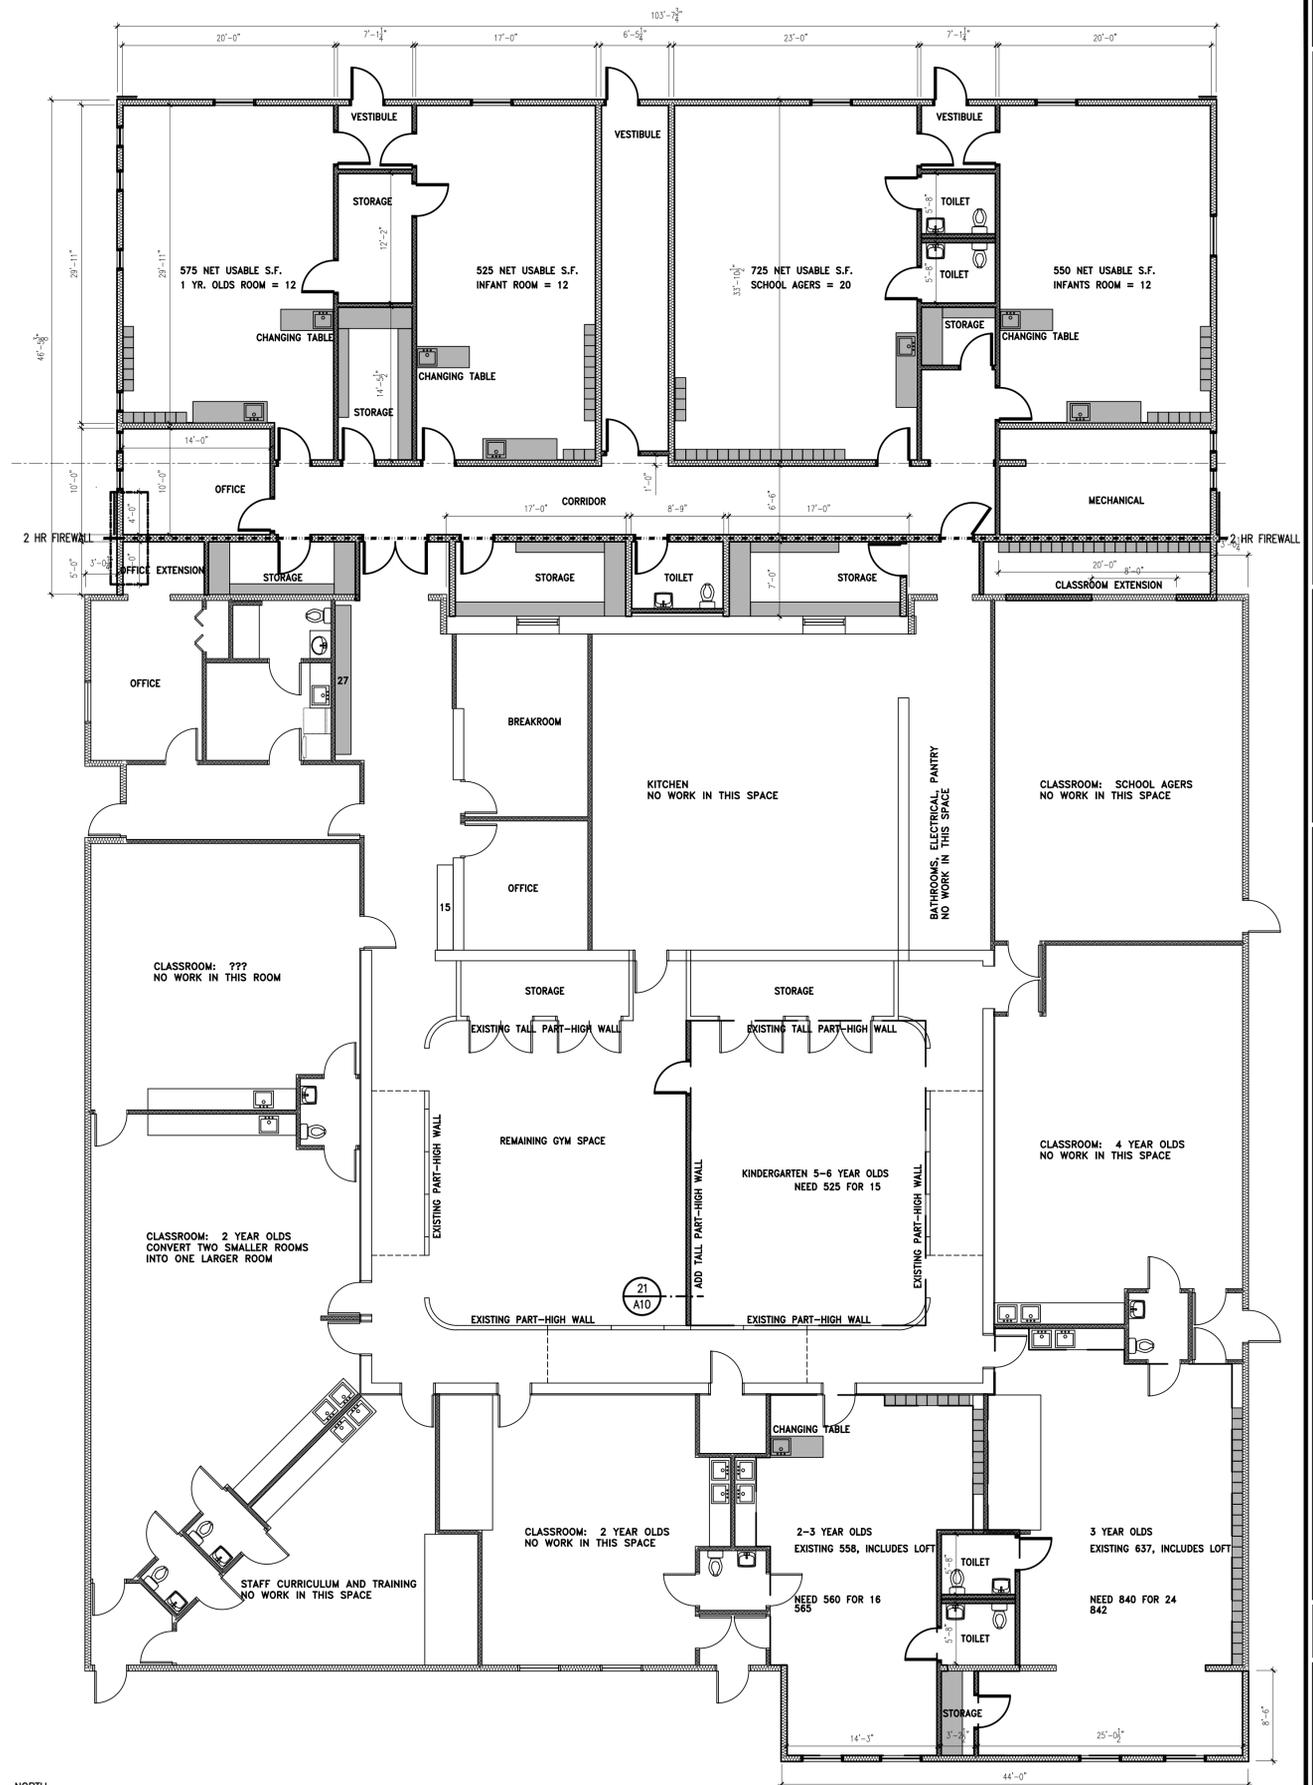

NORTH  
3 PROPOSED FLOOR PLAN  
A10 SCALE: 1/8" = 1'-0"

© 2017 ALLERS ASSOCIATES ARCHITECTS, PC - ALL RIGHTS RESERVED. 1713 PROJECT - PROPOSED ADDITION COMMUNITY EARLY CHILDHOOD CENTER - 410.00/04/2018 10:23 AM

**A10** SHEET  
 PROJECT 1713  
 PROPOSED ADDITION COMMUNITY EARLY CHILDHOOD CENTER  
 FORT DODGE  
 ALL RIGHTS RESERVED © ALLERS ASSOCIATES ARCHITECTS, PC  
 CHECKED BY TIA  
 RELEASE DATE 3/16/18  
 DRAWN BY MIC  
 ALLERS ASSOCIATES ARCHITECTS, PC  
 822 Central Avenue | Suite 320 | Fort Dodge, IA 50501  
 Telephone 515.373.2377 | www.allersarchitects.com  
**PD** SET

REVIEW DRAWINGS - NOT FOR CONSTRUCTION - REVIEW DRAWINGS - NOT FOR CONSTRUCTION  
 THESE REVIEW DRAWINGS HAVE BEEN PREPARED FOR THE PURPOSE OF REVIEWING DESIGN INTENT. THE ARCHITECT HAS NOT VERIFIED THE ACCURACY AND/OR COMPLETENESS OF THE PRELIMINARY DRAWINGS AND SHALL NOT BE RESPONSIBLE FOR ANY ERRORS OR OMISSIONS WHICH MAY BE INCORPORATED HEREIN AS A RESULT.